


**Fairway Bridge/Mountain Lodge
Residential Lots
Wilderness Oaks/Fairway Bridge
San Antonio, Texas**

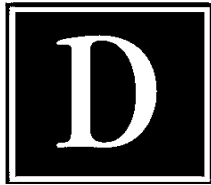

DRAKE COMMERCIAL GROUP

DEBORAH BAUER

19310 STONE OAK PKWY, STE. 201

SAN ANTONIO, TEXAS 78258

T: 210.402.6363


F: 210.402.6767

www.drakecommercial.com

- * The information in this brochure has been obtained from various sources deemed reliable for presentation purposes only. This information is subject to errors and omissions. If interested in this property, each party should independently verify any and all information.



Fairway Bridge / Mountain Lodge

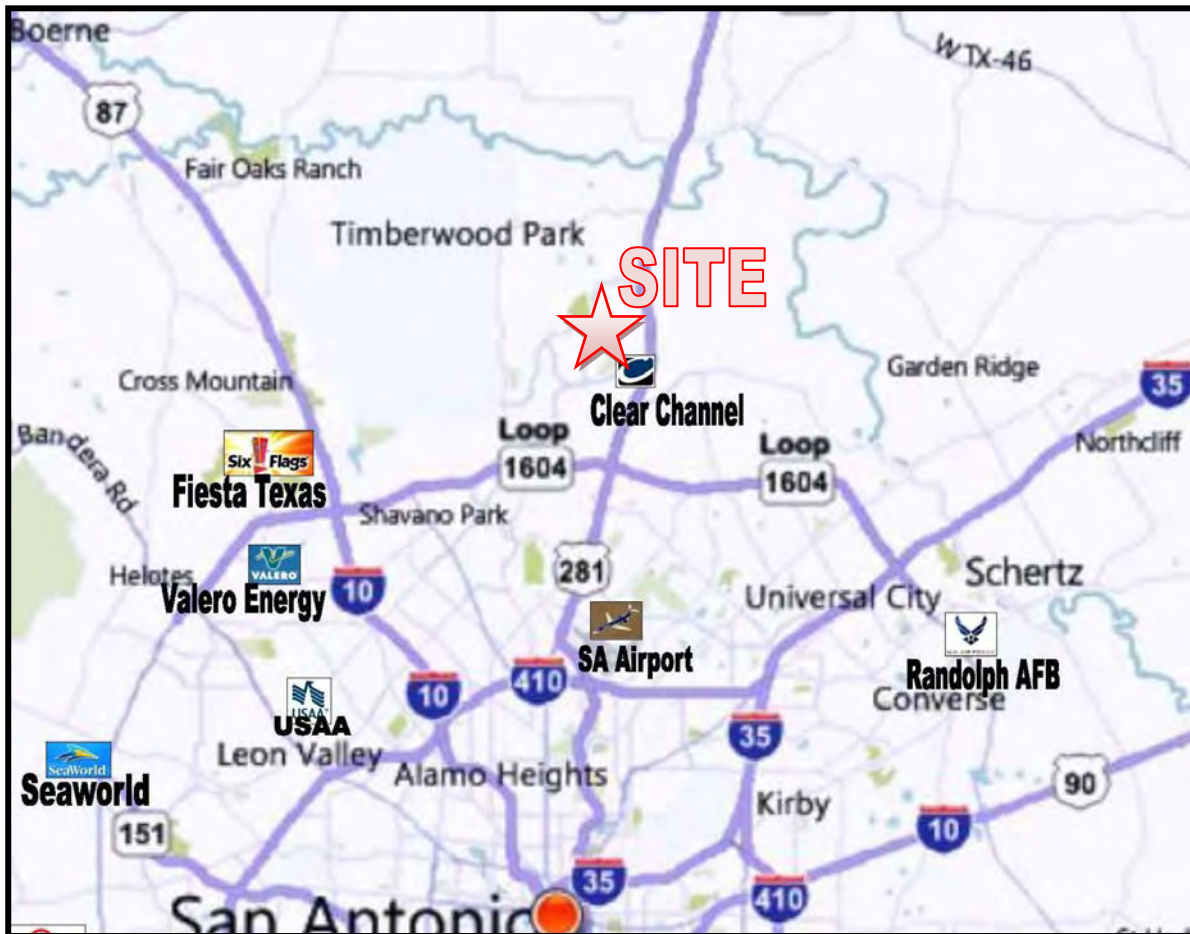

- Lots located in the Mountain Lodge subdivision, just north of Stone Oak Parkway off Highway 281
- Downtown City Views
- Utilities available to lots
- Northeast ISD
- No city taxes
- Lots available in Unit 5B and Unit 6A-2
- Prospective buyers should retain an independent engineer to verify location, accessibility, and capacity of all utilities. This property is located over the Edwards Aquifer.


For more information please contact Deborah Bauer or Travis Bauer
210.402.6363

deborah@drakecommercial.com – travis@drakecommercial.com



Drake Commercial Group

19310 Stone Oak Parkway
Suite 201
San Antonio, TX 78258
www.drakecommercial.com

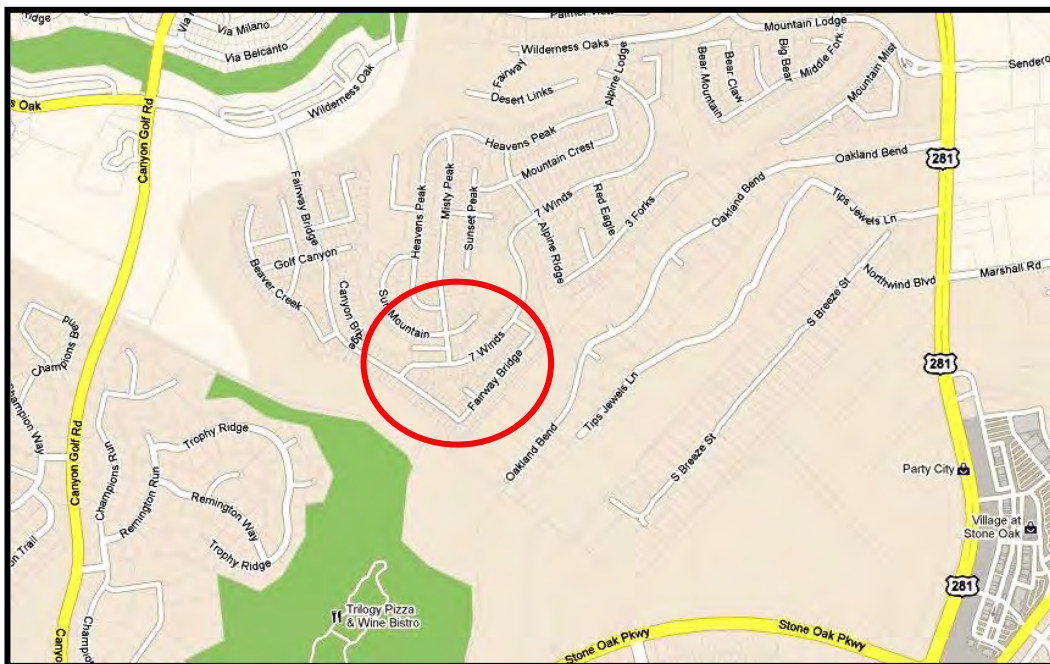

All information regarding this property is from sources deemed reliable; however, Drake Commercial Group makes no warranties or representations as to the accuracy of the sources of information. This information is submitted subject to errors, omissions, change of price, rental or other conditions, prior sales or lease or withdrawal from market without notice.



Drake Commercial Group

19310 Stone Oak Parkway
Suite 201
San Antonio, TX 78258
www.drakecommercial.com

Unit 6A-2 / Unit 5B



All information regarding this property is from sources deemed reliable; however, Drake Commercial Group makes no warranties or representations as to the accuracy of the sources of information. This information is submitted subject to errors, omissions, change of price, rental or other conditions, prior sales or lease or withdrawal from market without notice.

FAIRWAY BRIDGE/ MOUNTAIN LODGE

UNIT 5B

BLOCK 7

Lot 10 \$59,900

Lot 11 \$59,900

Lot 12 \$59,900

Lot 13 \$59,900

Lot 15 \$59,900

Lot 16 \$59,900

Lot 18 \$59,900

Lot 20 \$59,900

BLOCK 2

Lot 43 \$59,900

Lot 45 \$59,900

Lot 56 \$59,900

All information regarding this property is from sources deemed reliable; however, Drake Commercial Group makes no warranty or representations as to the accuracy of the sources of information. This information is submitted subject to errors, omissions, change of price, rental or other conditions, prior sales or lease or withdrawal from market without notice.


FAIRWAY BRIDGE/ MOUNTAIN LODGE

UNIT 6A-2

BLOCK 7

Lot 5	SOLD
Lot 6	\$59,500
Lot 7	\$59,500
Lot 8	\$57,000
Lot 9	\$57,000

Presented By:

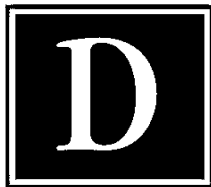

DRAKE COMMERCIAL GROUP

TRAVIS BAUER

19310 STONE OAK PKWY, STE. 201

SAN ANTONIO, TEXAS 78258

T: 210.402.6363

F: 210.402.6767


www.drakecommercial.com

All information regarding this property is from sources deemed reliable; however, Drake Commercial Group makes no warranty or representations as to the accuracy of the sources of information. This information is submitted subject to errors, omissions, change of price, rental or other conditions, prior sales or lease or withdrawal from market without notice.

Unit 5B



SCALE : 1"=100'

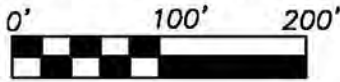


UNPLATTED
 522.6 ACRES
 (VOL. 7816, PGS. 1115-1127 O.P.R.)
 OWNER: 281 CANYON PARTNERS, LTD.

12' ELEC. GAS, TELE. & C.A. T.V. ESM'T.
 (PLAT NO. 050192)



Unit 6A-2

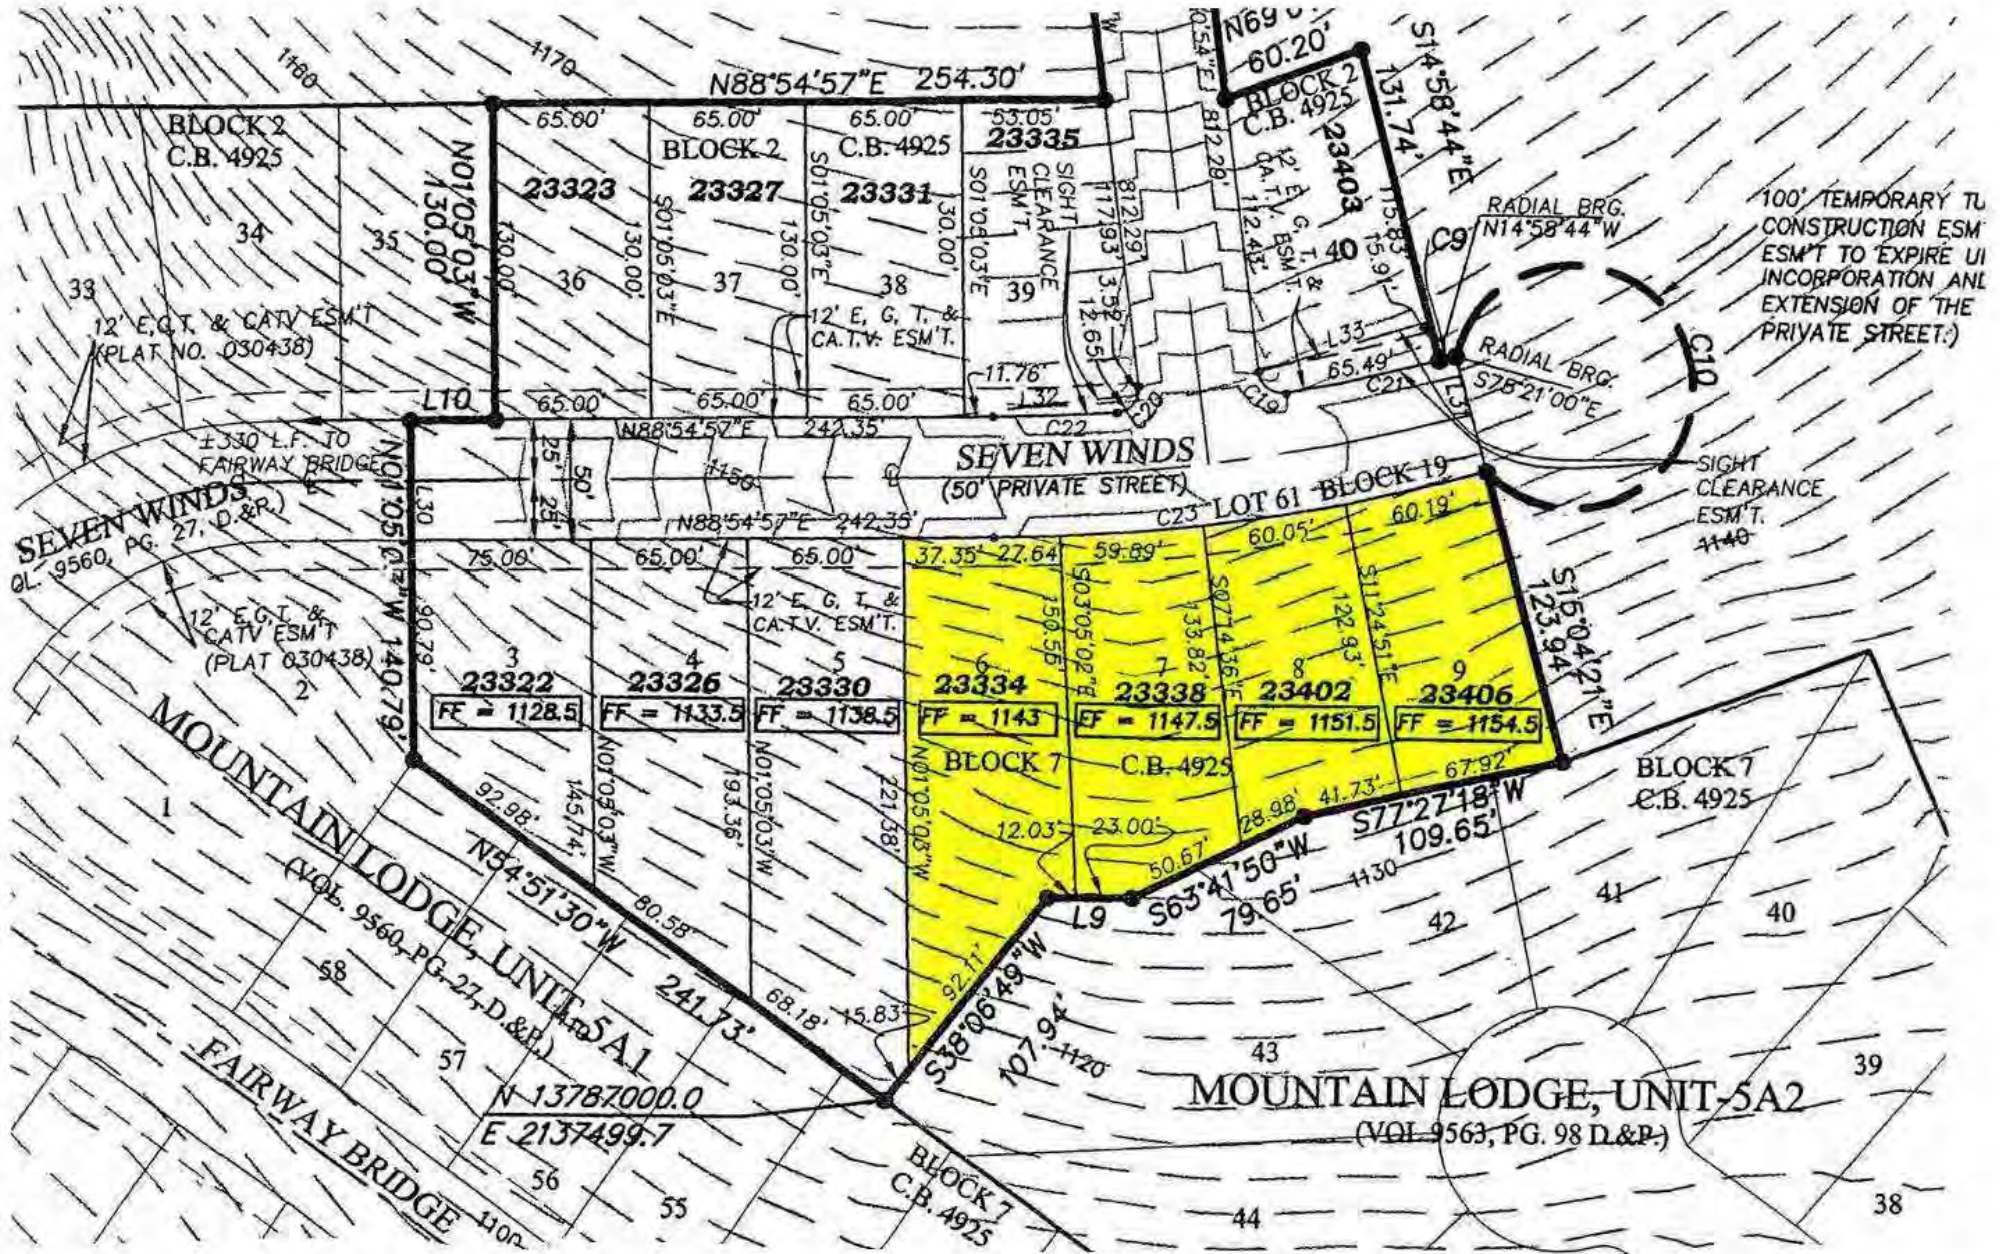

Texas law requires all real estate licensees to give the following information about brokerage services to prospective buyers, tenants, sellers and landlords.

Information About Brokerage Services

Before working with a real estate broker, you should know that the duties of a broker depend on whom the broker represents. If you are a prospective seller or landlord (owner) or a prospective buyer or tenant (buyer), you should know that the broker who lists the property for sale or lease is the owner's agent. A broker who acts as a subagent represents the owner in cooperation with the listing broker. A broker who acts as a buyer's agent represents the buyer. A broker may act as an intermediary between the parties if the parties consent in writing. A broker can assist you in locating a property, preparing a contract or lease, or obtaining financing without representing you. A broker is obligated by law to treat you honestly.

IF THE BROKER REPRESENTS THE OWNER:

The broker becomes the owner's agent by entering into an agreement with the owner, usually through a written - listing agreement, or by agreeing to act as a subagent by accepting an offer of subagency from the listing broker. A subagent may work in a different real estate office. A listing broker or subagent can assist the buyer but does not represent the buyer and must place the interests of the owner first. The buyer should not tell the owner's agent anything the buyer would not want the owner to know because an owner's agent must disclose to the owner any material information known to the agent.

IF THE BROKER REPRESENTS THE BUYER:

The broker becomes the buyer's agent by entering into an agreement to represent the buyer, usually through a written buyer representation agreement. A buyer's agent can assist the owner but does not represent the owner and must place the interests of the buyer first. The owner should not tell a buyer's agent anything the owner would not want the buyer to know because a buyer's agent must disclose to the buyer any material information known to the agent.

IF THE BROKER ACTS AS AN INTERMEDIARY:

A broker may act as an intermediary between the parties if the broker complies with The Texas Real Estate License

Act. The broker must obtain the written consent of each party to the transaction to act as an intermediary. The written consent must state who will pay the broker and, in conspicuous bold or underlined print, set forth the broker's obligations as an intermediary. The broker is required to treat each party honestly and fairly and to comply with The Texas Real Estate License Act. A broker who acts as an intermediary in a transaction:

- (1) shall treat all parties honestly;
- (2) may not disclose that the owner will accept a price less than the asking price unless authorized in writing to do so by the owner;
- (3) may not disclose that the buyer will pay a price greater than the price submitted in a written offer unless authorized in writing to do so by the buyer; and
- (4) may not disclose any confidential information or any information that a party specifically instructs the broker in writing not to disclose unless authorized in writing to disclose the information or required to do so by The Texas Real Estate License Act or a court order or if the information materially relates to the condition of the property.

With the parties' consent, a broker acting as an intermediary between the parties may appoint a person who is licensed under The Texas Real Estate License Act and associated with the broker to communicate with and carry out instructions of one party and another person who is licensed under that Act and associated with the broker to communicate with and carry out instructions of the other party.

If you choose to have a broker represent you,

you should enter into a written agreement with the broker that clearly establishes the broker's obligations and your obligations. The agreement should state how and by whom the broker will be paid. You have the right to choose the type of representation, if any, you wish to receive. Your payment of a fee to a broker does not necessarily establish that the broker represents you. If you have any questions regarding the duties and responsibilities of the broker, you should resolve those questions before proceeding.

Real estate licensee asks that you acknowledge receipt of this information about brokerage services for the licensee's records.

Buyer, Seller, Landlord or Tenant

Date

Texas Real Estate Brokers and Salespersons are licensed and regulated by the Texas Real Estate Commission (TREC). If you have a question or complaint regarding a real estate licensee, you should contact TREC at P.O. Box 12188, Austin, Texas 78711-2188 or 512-465-3960.

